


# SITE PLAN MAP

## Cosh Creek - Block C5

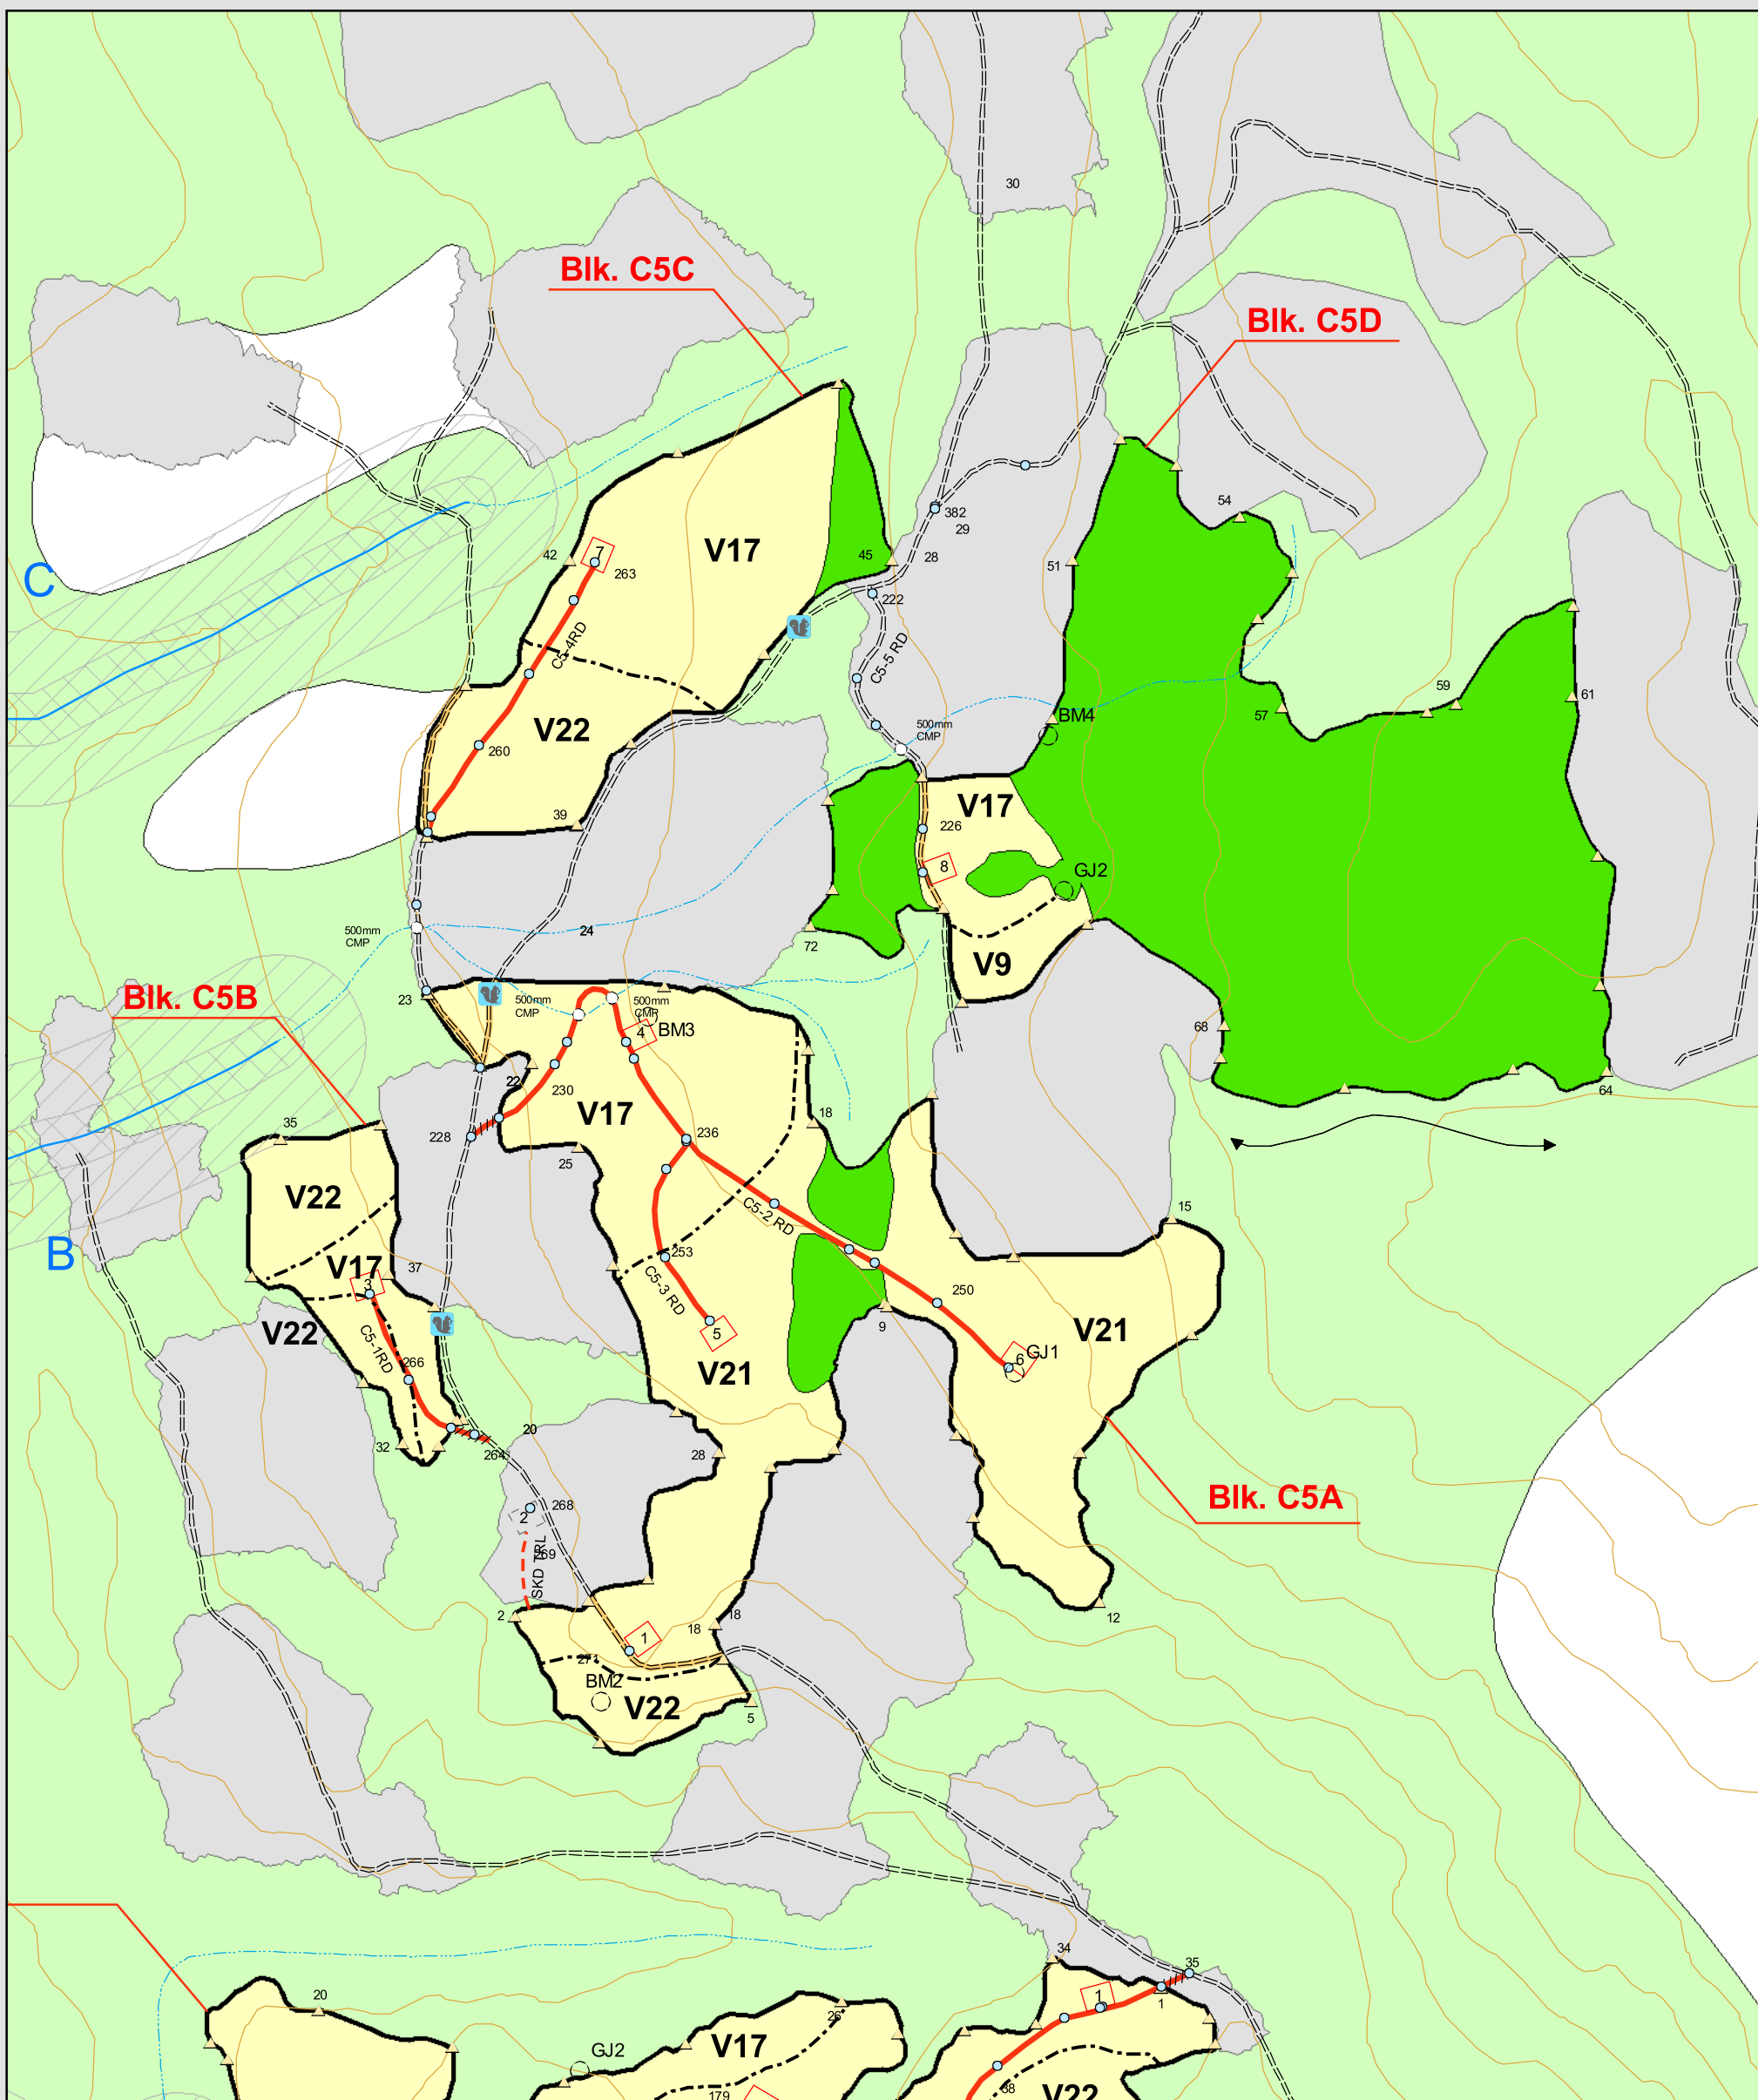

HARVEST STAND DESCRIPTION							
STAND NUMBER /V-TYPE	MERCH AREA (ha)	SPECIES COMP	CROWN CLOSURE	AGE	HEIGHT	AVERAGE DBH (cm)	EST. VOL/HA (m3/ha)
V9	1.0	F7SW2P1	55%	213	16	20.3	180
V17	19.1	SW8F2	35%	168	21	25.8	327
V21	18.0	P6SW4	35%	120	21	25.8	373
V22	8.6	P8SW1F1	35%	171	18	22.2	306

FIELD MARKING STANDARDS	
APPLICATION	PATTERN & COLOUR
Harvest Boundary	Orange ribbon with "BLOCK BOUNDARY" Orange paint
Roads	Red poly ribbon (traverse stations) Blue poly ribbon (traverse stations) Red poly ribbon (recce line) Pink ribbon with "ROAD" Yellow poly ribbon (traverse stations)
Landings	Pink ribbon with "LANDING" Yellow poly ribbon (traverse stations)
Culverts	Red ribbon with "CULVERT"
Skid Trails and Crossings	Blue candy-stripe ribbon with "SKID TRAIL"
Machine Free Zone	Orange and black candy-stripe ribbon
Riparian Management Zone	Orange with "RIPARIAN MANAGEMENT ZONE"
Reserve Zones	Orange ribbon with "RESERVE"
Cruising	Blue and yellow poly ribbon for plots and new strips Blue Paint
Reconnaissance Lines	Green poly

LOCATION		ECOLOGY AND SITE CONDITION		BLOCK AREA SUMMARY	
DISTRICT	Watson Lake	VEGETATION TYPE	V9, V17, V21, V22	TOTAL AREA (ha)	83.0
GEOGRAPHIC LOCATION NAME	Cosh Creek	SOIL TEXTURE	L-SIL	NP NAT (ha)	0.0
MAPSHEET	095-D-04	SOIL TYPE	S3/S4 (minor S8/SS5)	IMMATURE PATCHES (ha)	0.0
FMU	Y02	ELEVATION	750-980m	MERCH AREA (ha)	46.7
Latitude	60°01' 47"	SLOPE %	2-45%	RESERVES (ha)	35.5
Longitude	127°48' 42"	ASPECT	W-SW	PERM ROADS (ha)	0.8
DEVELOPMENT AREA	East Hyland	TERRAIN	Even-Hummocky	NET AREA TO REFOREST (ha)	46.7
BLOCK NUMBER	C5	SLOPE POSITION	Mid-Upper		
AIR PHOTO NUMBERS: IAS(03)	54509 #275/282	MOIST REGIME	4-5/C		
ECO-REGION	Liard Basin	SOIL DRAINAGE	Moderately Well-Imperfect		
		LFH(OM)	7-30cm		

**Legend**

- ▶ POC/POT Markers
- ▶ Game Trail
- ◻ Marten Box Locations
- ▶ Permanent In-Block Built Road
- Cruise Plots
- ▶ Permanent Out-of-Block Built Road
- SP Plots
- ▶ Skid Trail
- △ Boundary
- ▶ Temporary In-Block Proposed Road
- Culvert
- ▶ Temporary Out-of-Block Built Road
- Road
- ▶ Temporary Out-of-Block Proposed Road
- ▶ Skid Direction Arrows
- ▶ Contours
- ▶ Timber Type Lines
- ▶ Alaska Highway
- ▶ External Reserve
- ▶ NCD Streams
- ▶ Internal Reserve
- ▶ S3/S4 Streams
- ▶ Existing Openings
- ▶ Existing Landing
- ▶ FEN
- ▶ Wetlands
- ▶ IRMZD
- ▶ LAKE
- ▶ SMZ
- ▶ RIVER
- ▶ RRZ

0 50 100 200 300 400 Meters

1:7,500